


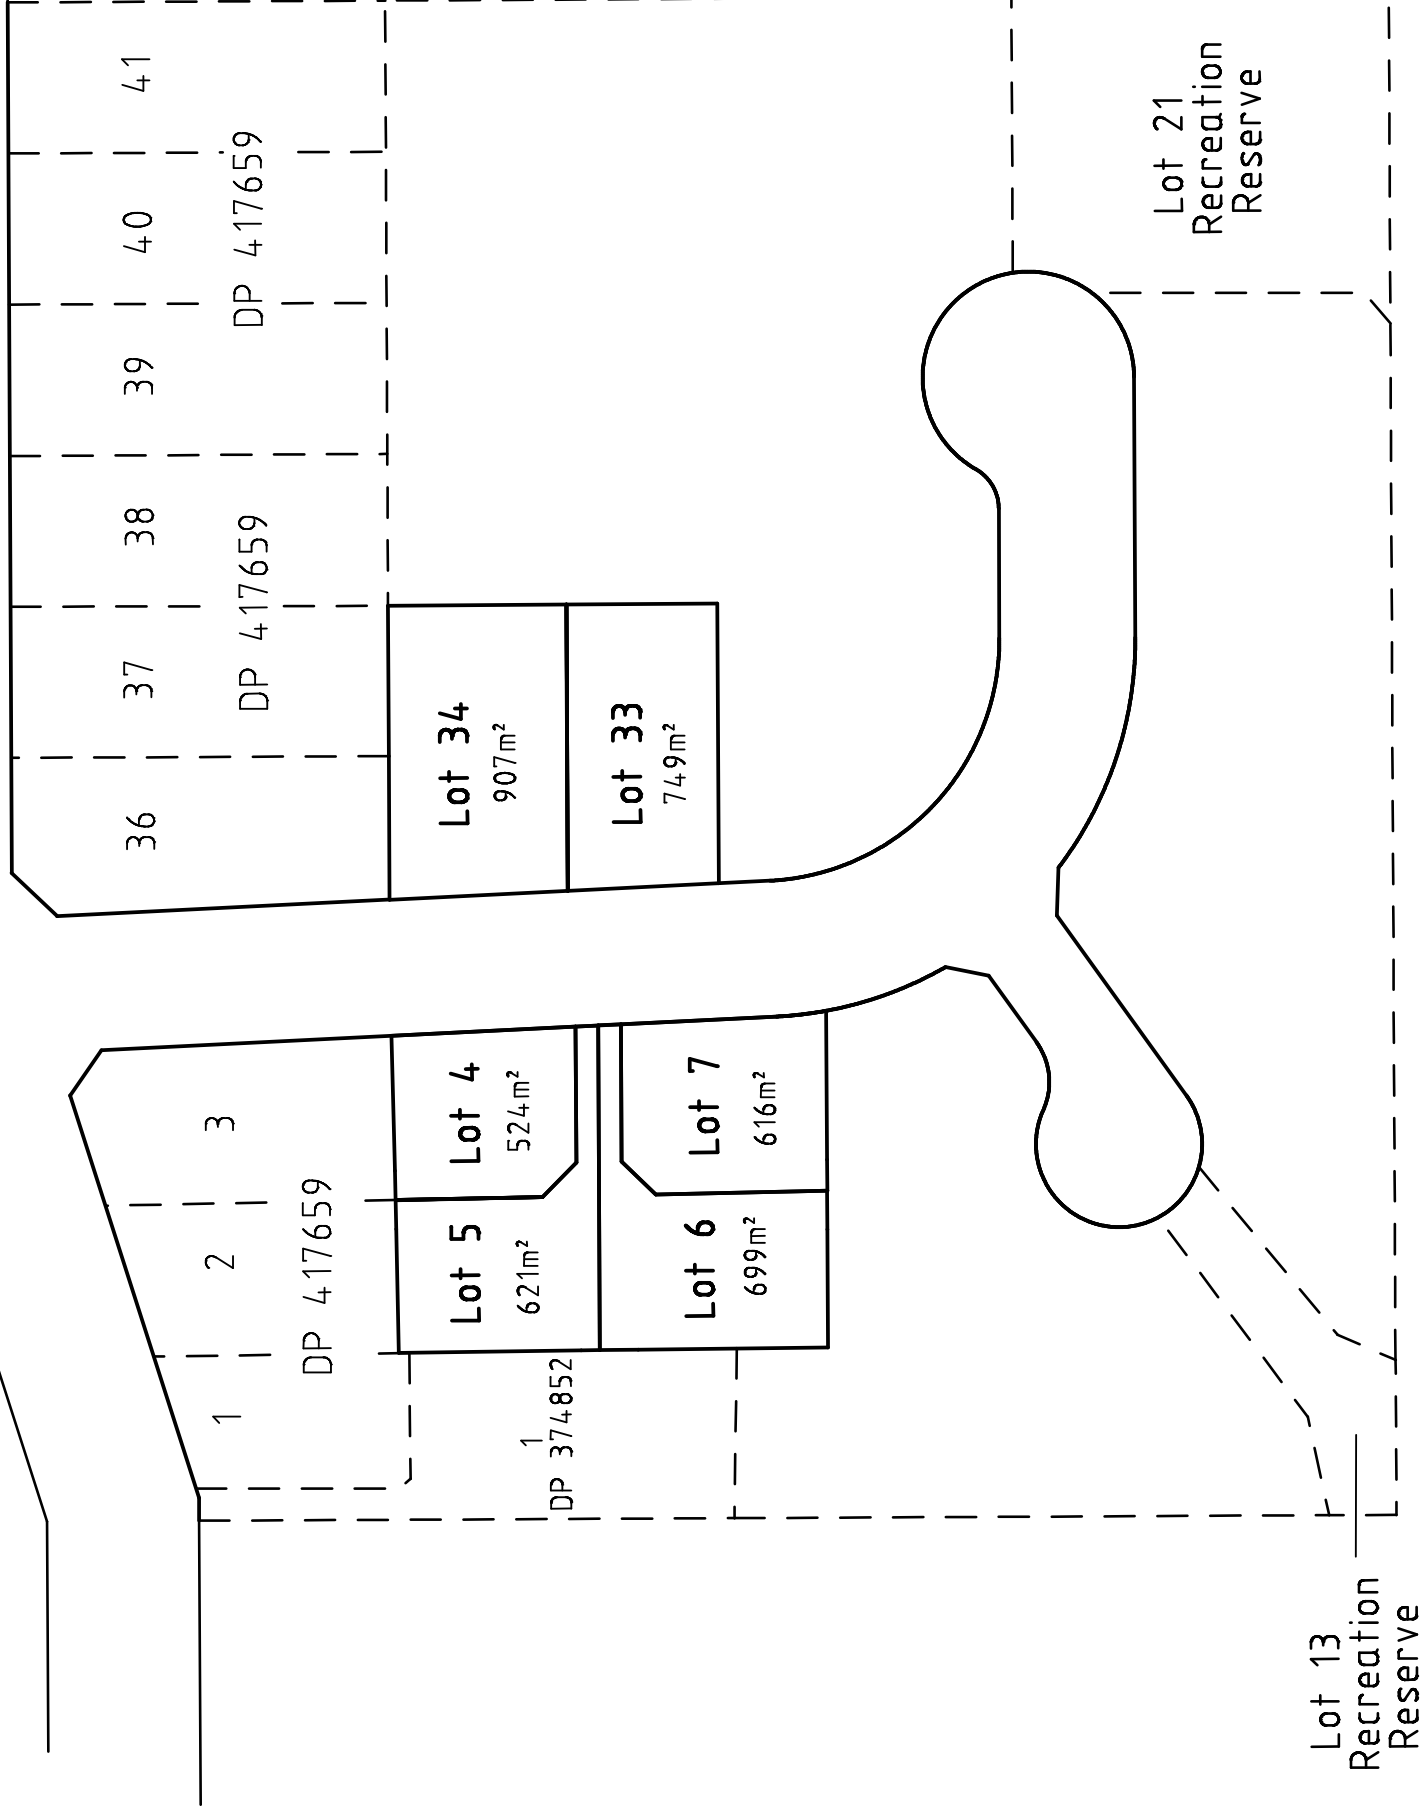

Arataki Road



DISCLAIMER
 This plan is produced for the sole purpose of obtaining a Subdivision Consent under the Resource Management Act 1991. It is not a formal survey plan, the dimensions and areas are subject to final survey. The use of this plan for any other purpose is at the user's risk.

ACTION PLANNING
 204 Queen Street East
 PO Box 1200 Hastings
 Tel (06) 8789142

Plan of Lots 4 - 7, 33 & 34

Date:	July 2009
Scale:	1:1000 at A3
Drawn by:	TW
Job No.	AML
Drawing No.	AML SP2